




115 NEWBURY STREET - SUITE 402  
BOSTON, MA 02116

### First Floor Plan

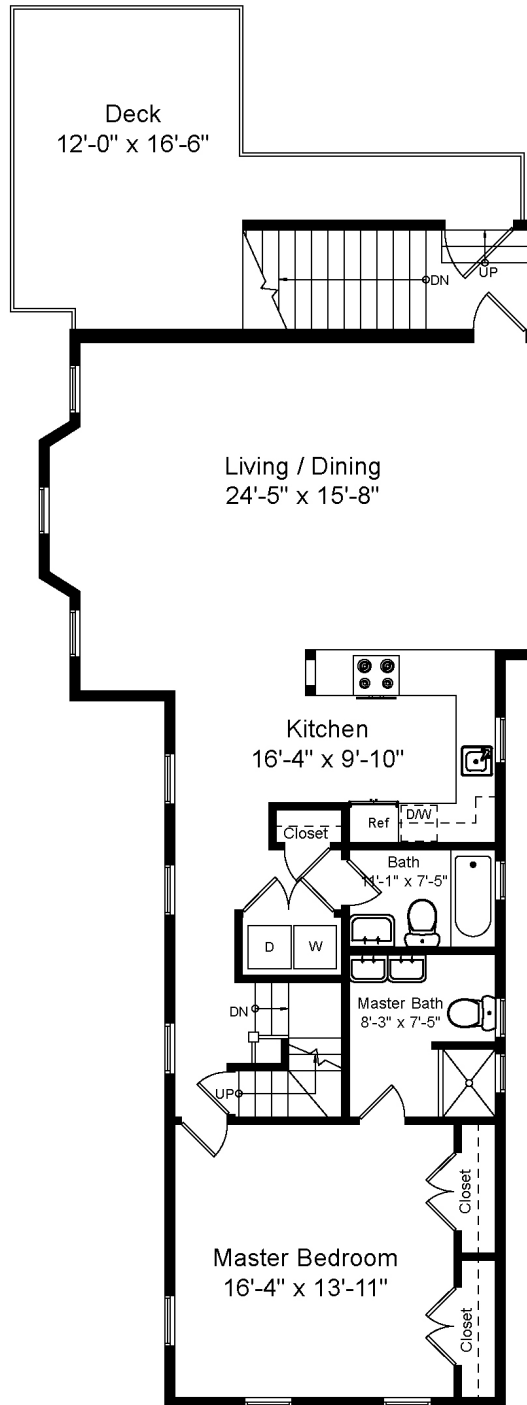

Andrew McKinney

MOBILE

617 501 0233

EMAIL

andrew.mckinney@donnellyandco.com



Scale 1" = 10'-0"

207 Prospect Street, No. 3  
Cambridge, MA 02139

**NOTE:**  
Dimensions are not guaranteed and are provided for informational purposes only. Individual room dimensions are not used to calculate overall square footage.